


Grundriß Erdgeschoß

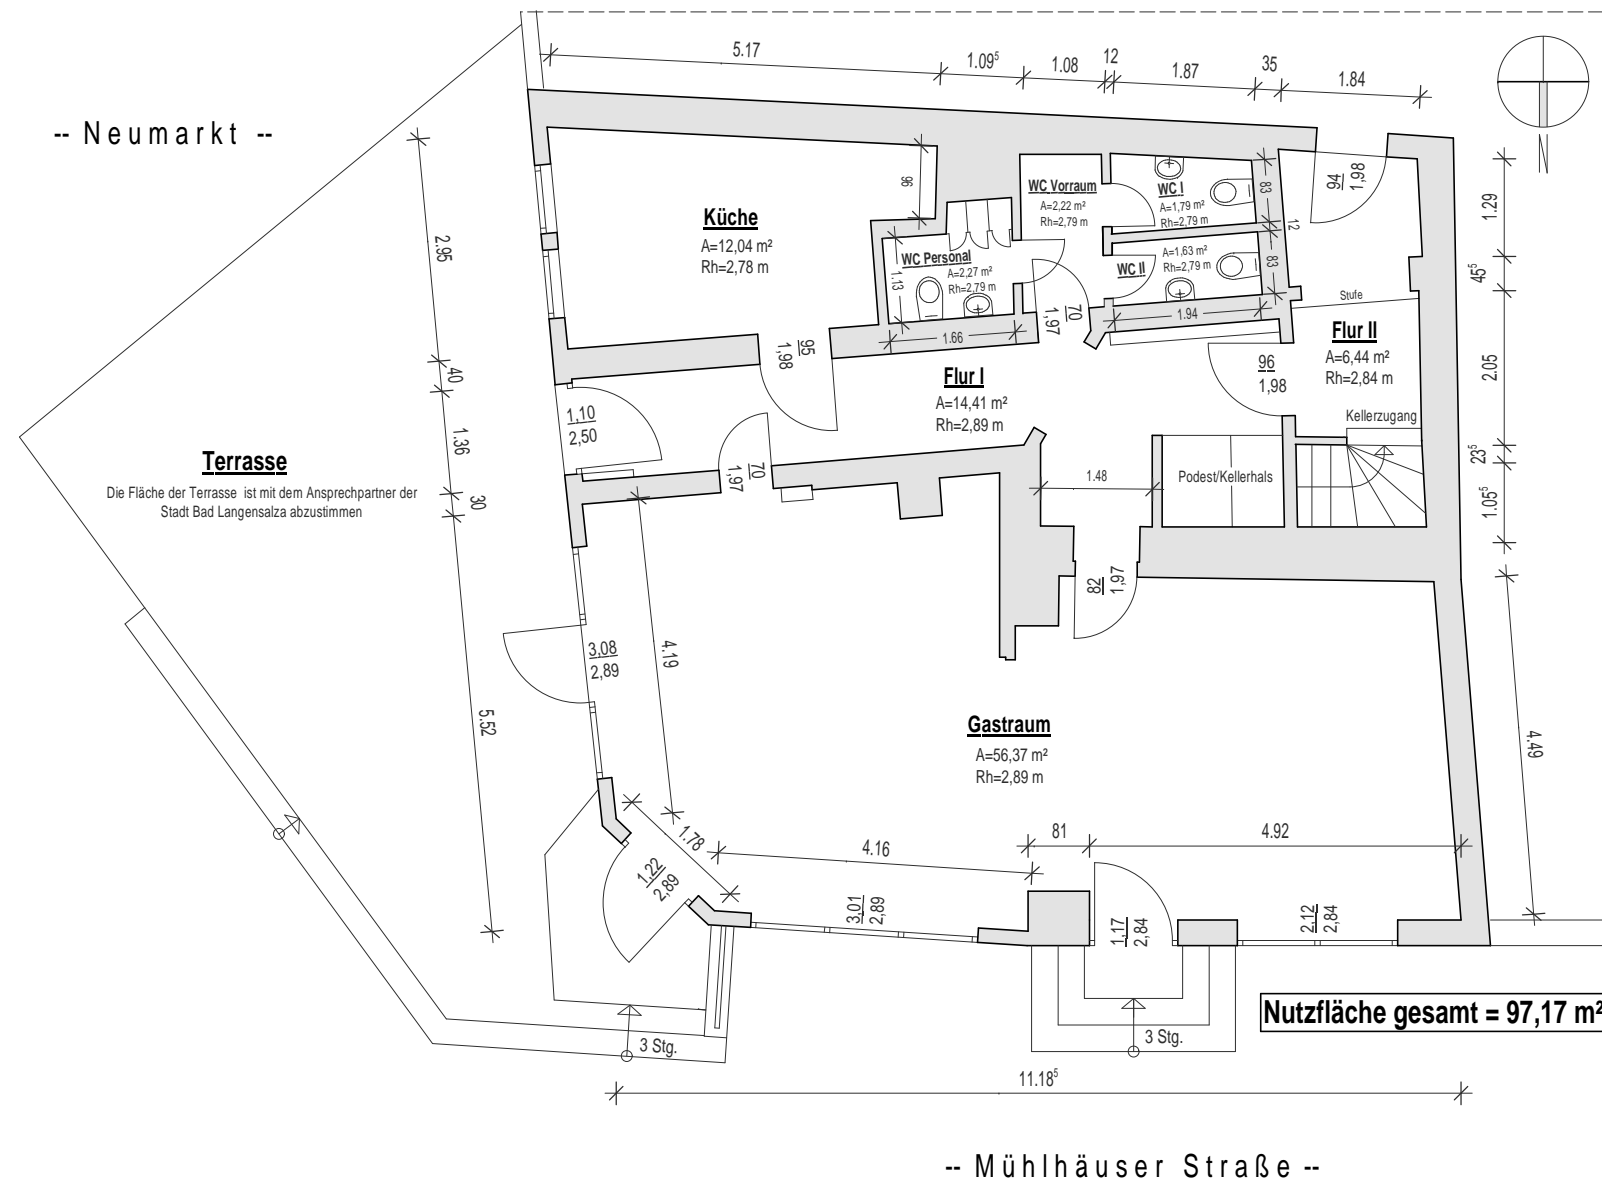

Grundriß Keller

